


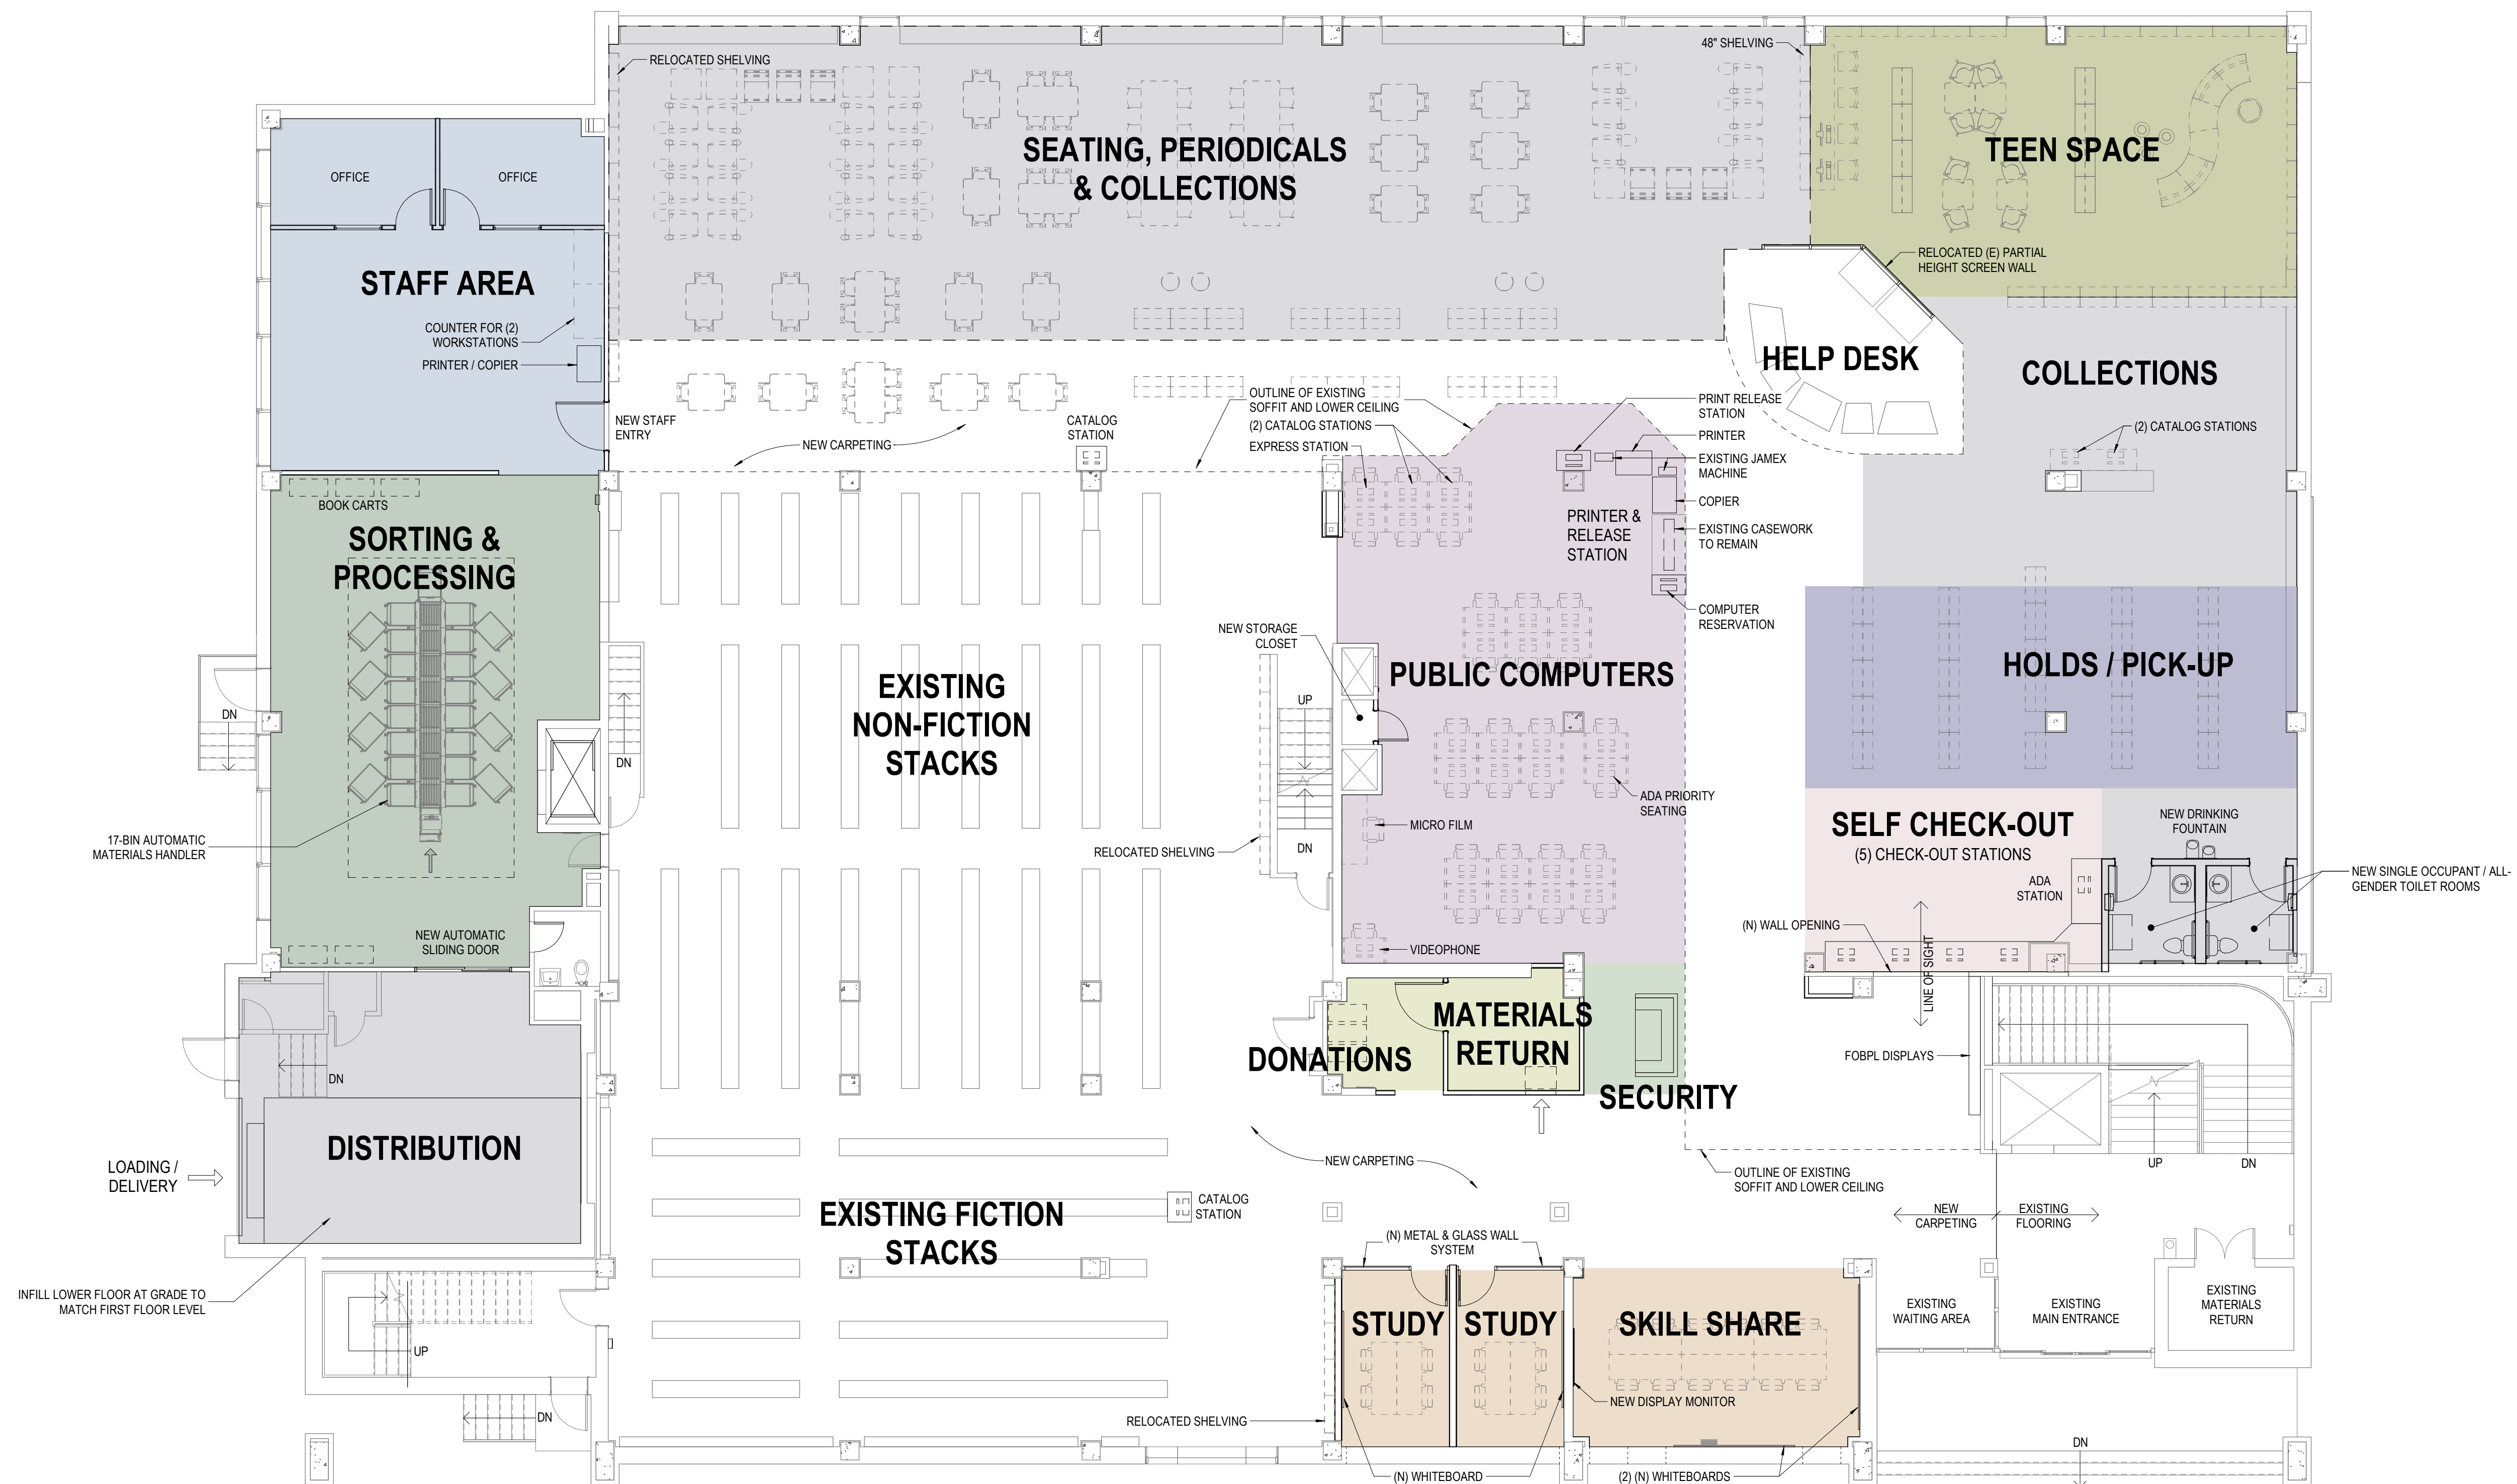

1 Proposed First Floor Plan
1/8" = 1'-0"